


NC GRID
NAD83 (2011)

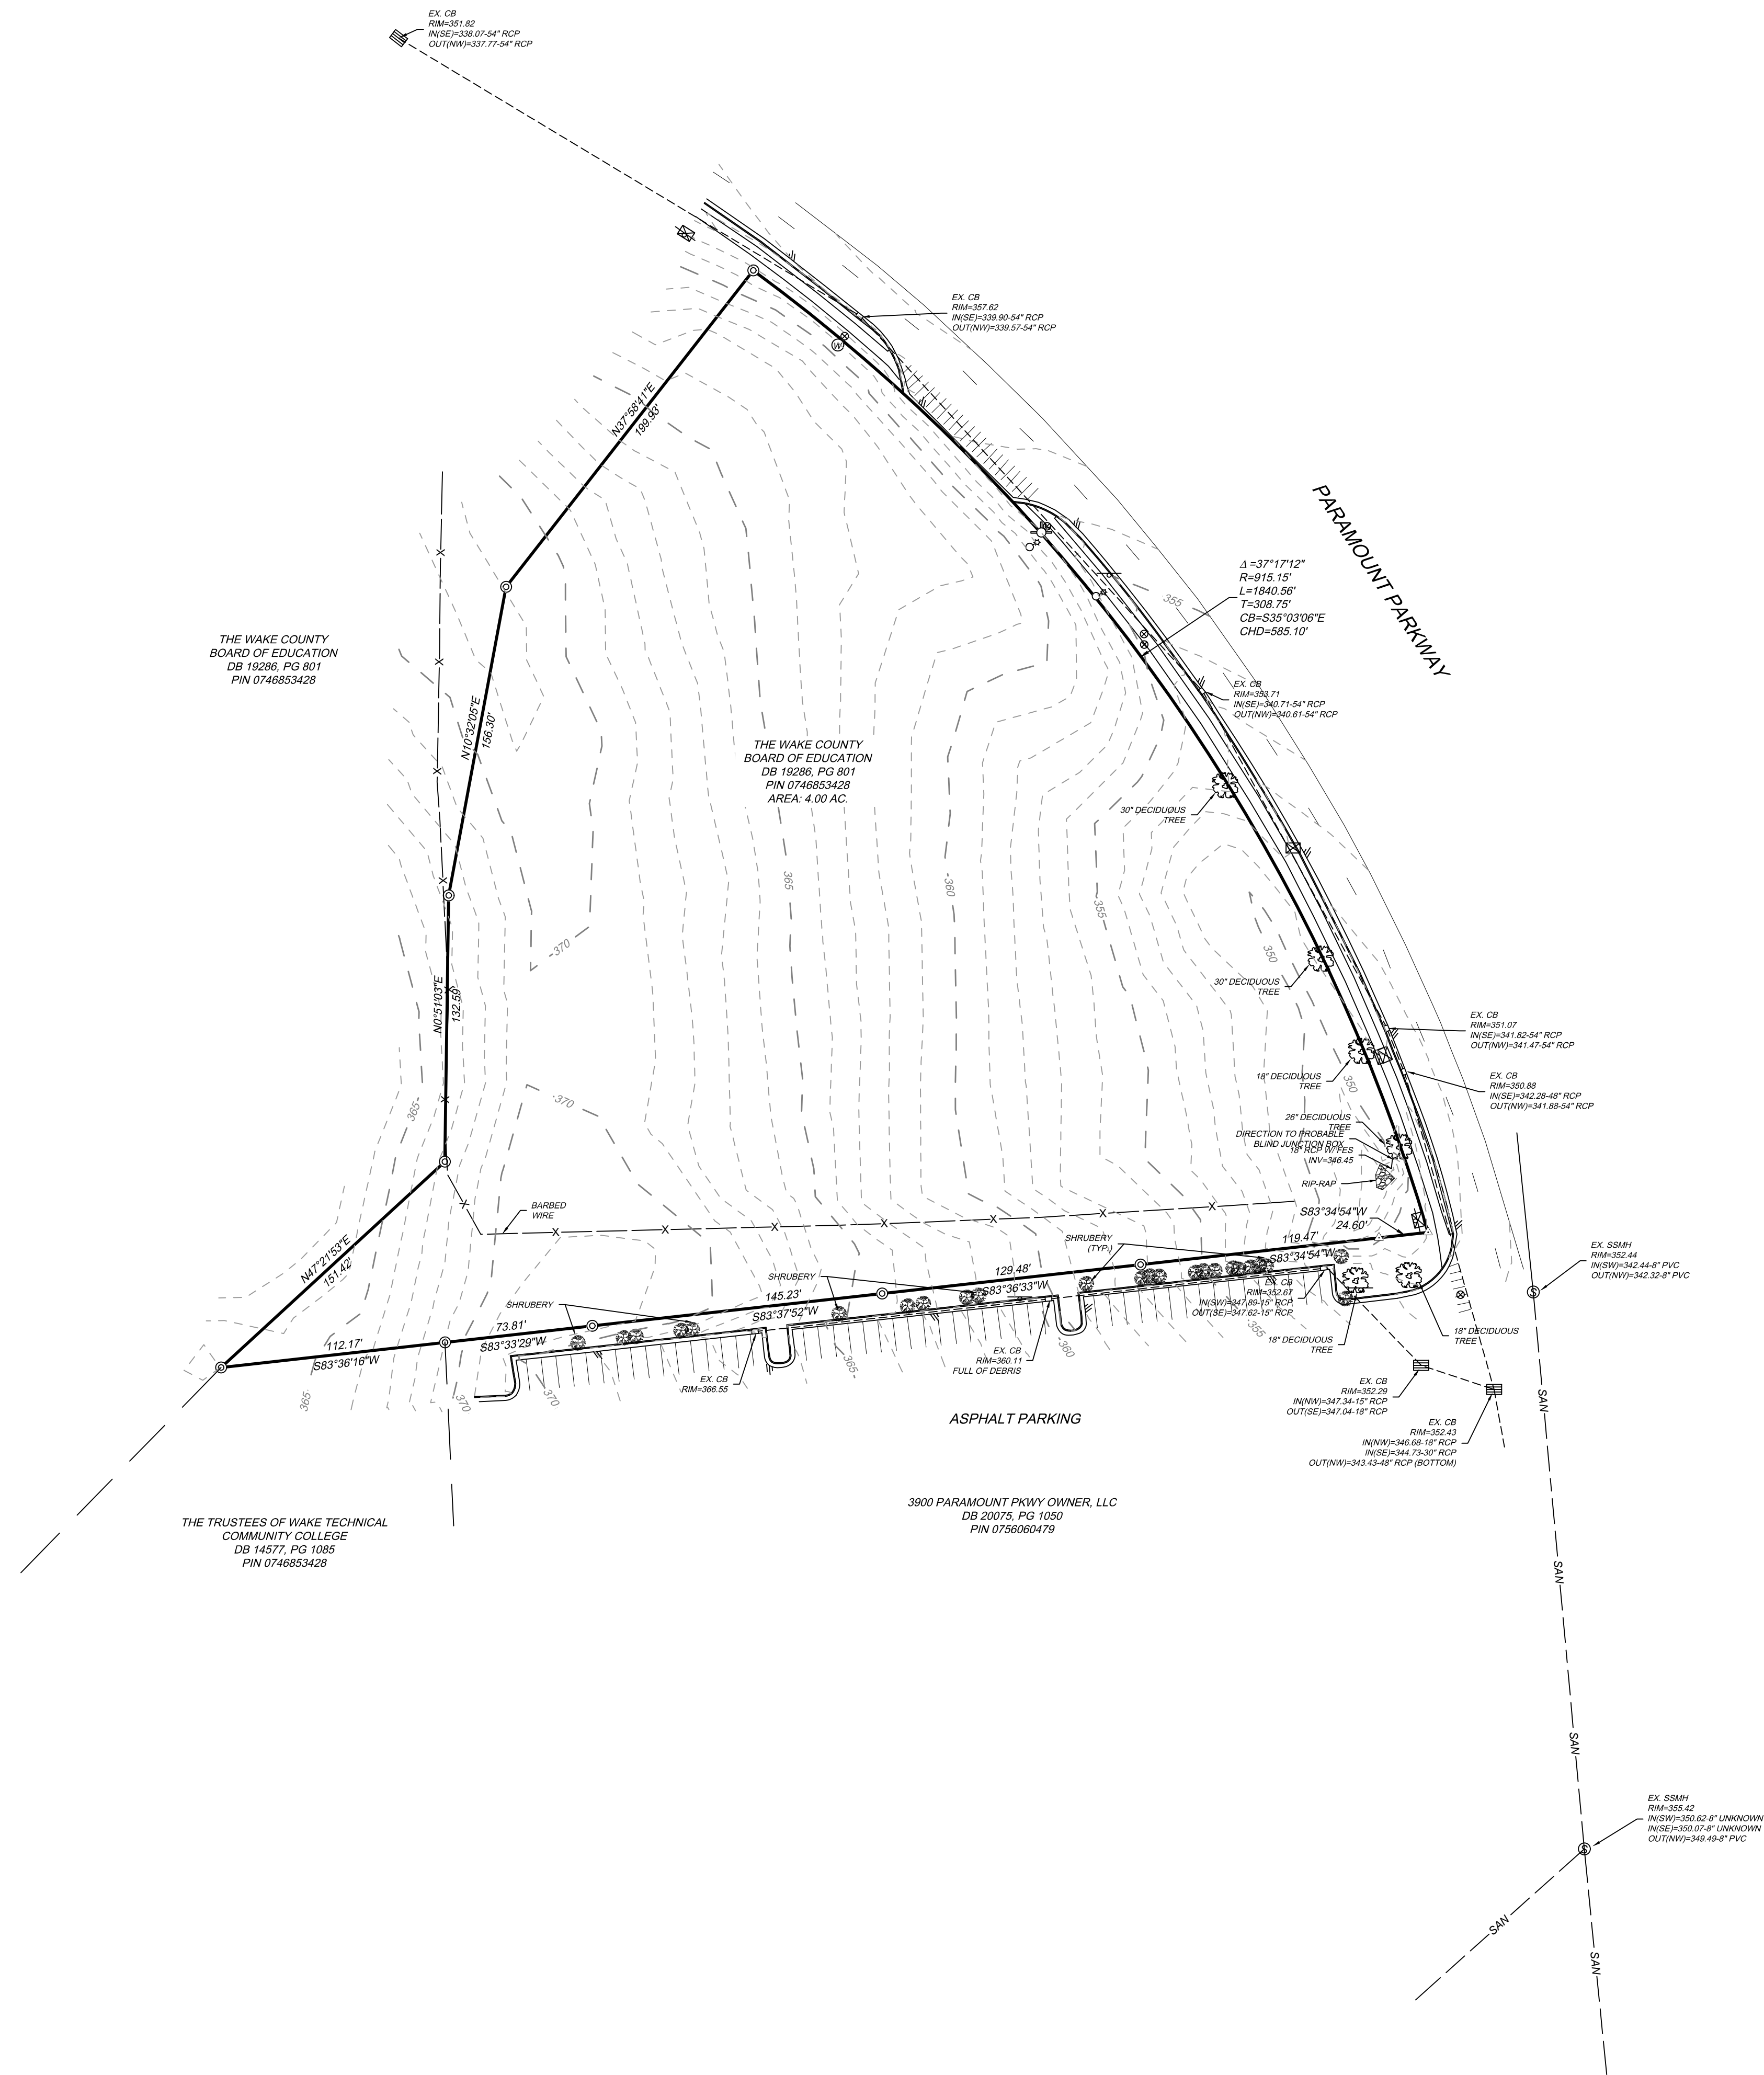



THE WAKE COUNTY BOARD OF EDUCATION
DB 19286, PG 801
PIN 0746853428

THE WAKE COUNTY BOARD OF EDUCATION
DB 19286, PG 801
PIN 0746853428
AREA: 4.00 AC.

THE TRUSTEES OF WAKE TECHNICAL COMMUNITY COLLEGE
DB 14577, PG 1085
PIN 0746853428

3800 PARAMOUNT PKWY OWNER, LLC
DB 20075, PG 1050
PIN 0756060479

EXHIBIT TOPOGRAPHIC MAP FOR THE TOWN OF MORRISVILLE

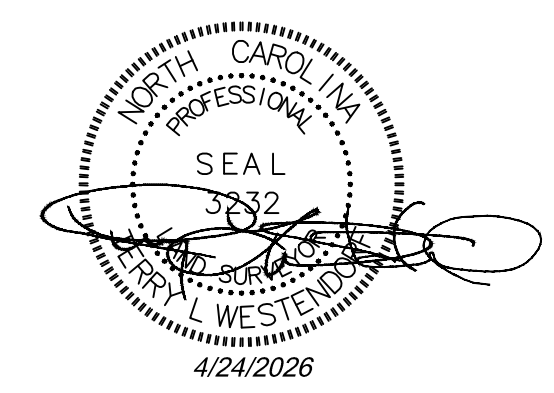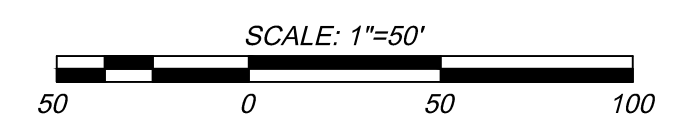

REVISIONS	TOWN OF MORRISVILLE	WAKE COUNTY, NC
	Date: APRIL 23, 2026	Scale: 1" = 50'
	Sheet 1 of 1	J.N.: 69593.003
	Drawn by: TLW	PM Checked by: TLW
	Map Check by:	PLS Checked by: TLW

TIMMONS GROUP

YOUR VISION ACHIEVED THROUGH OURS.
Site Development Residential

THIS DRAWING PREPARED AT THE
RALEIGH OFFICE
5410 TRINITY ROAD, SUITE 102, | RALEIGH, NC 27607
TEL: 919.866.4951 FAX: 919.859.5663 www.timmons.com
NORTH CAROLINA LICENSE NUMBER: C-1652
Infrastructure Technology